


D5 PL DISTRIBUTION

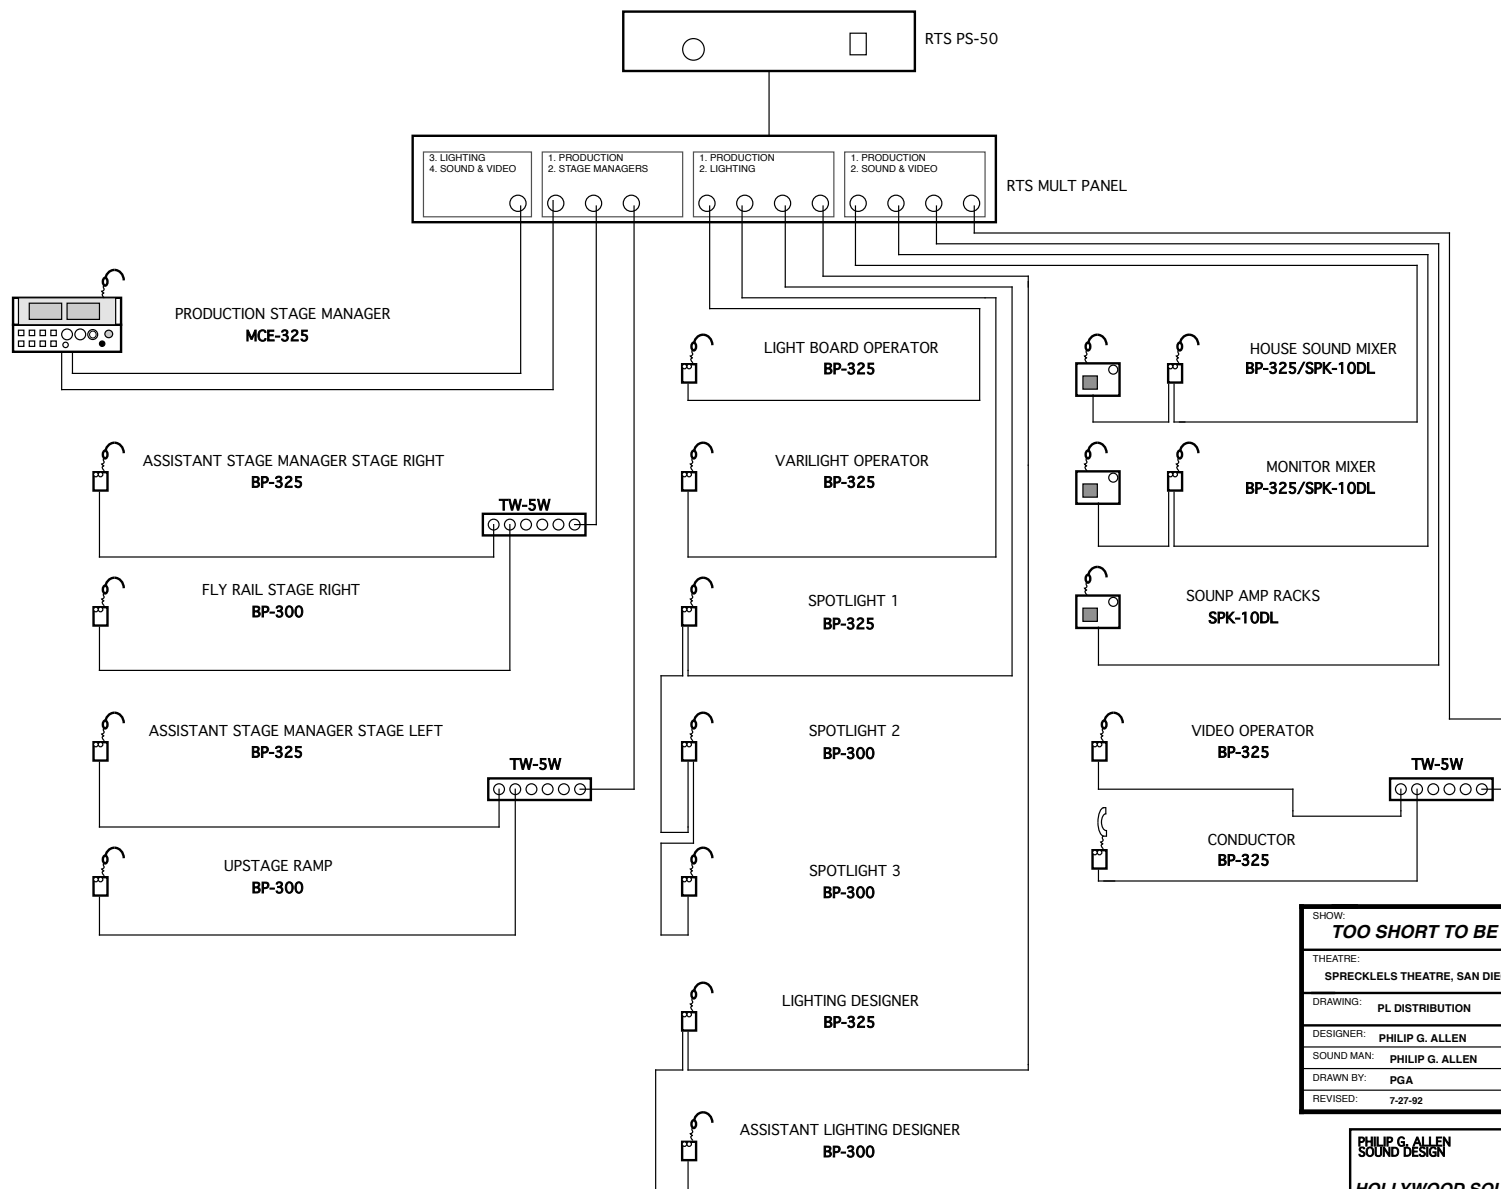

SHOW: TOO SHORT TO BE A ROCKETTE!		
THEATRE: SPRECKLELS THEATRE, SAN DIEGO	LOAD IN: 7-27-92	OPENING: 7-31-92
DRAWING: PL DISTRIBUTION	5 OF 10	
DESIGNER: PHILIP G. ALLEN	SOUND COMPANY: HOLLYWOOD SOUND SYSTEMS	
SOUND MAN: PHILIP G. ALLEN		
DRAWN BY: PGA		
REVISED: 7-27-92		

PHILIP G. ALLEN
SOUND DESIGN

HOLLYWOOD SOUND SYSTEMS
7237 SANTA MONICA BLVD., W. HOLLYWOOD, CA 90048