



LEVEL 1

- 1 - CC House
- 2 - CC AP 1/2
- 3 - CC Rail
- 4 - CC Prosc
- 5 - CC AP 3
- 6 - CC Booth
- 7 - 2ND AP HR
- 8 - 2ND AP HL
- 9 - Audio Storage
- 10 - Audit FI 2
- 11 - Audit FI 3
- 12 - Audit FI 4

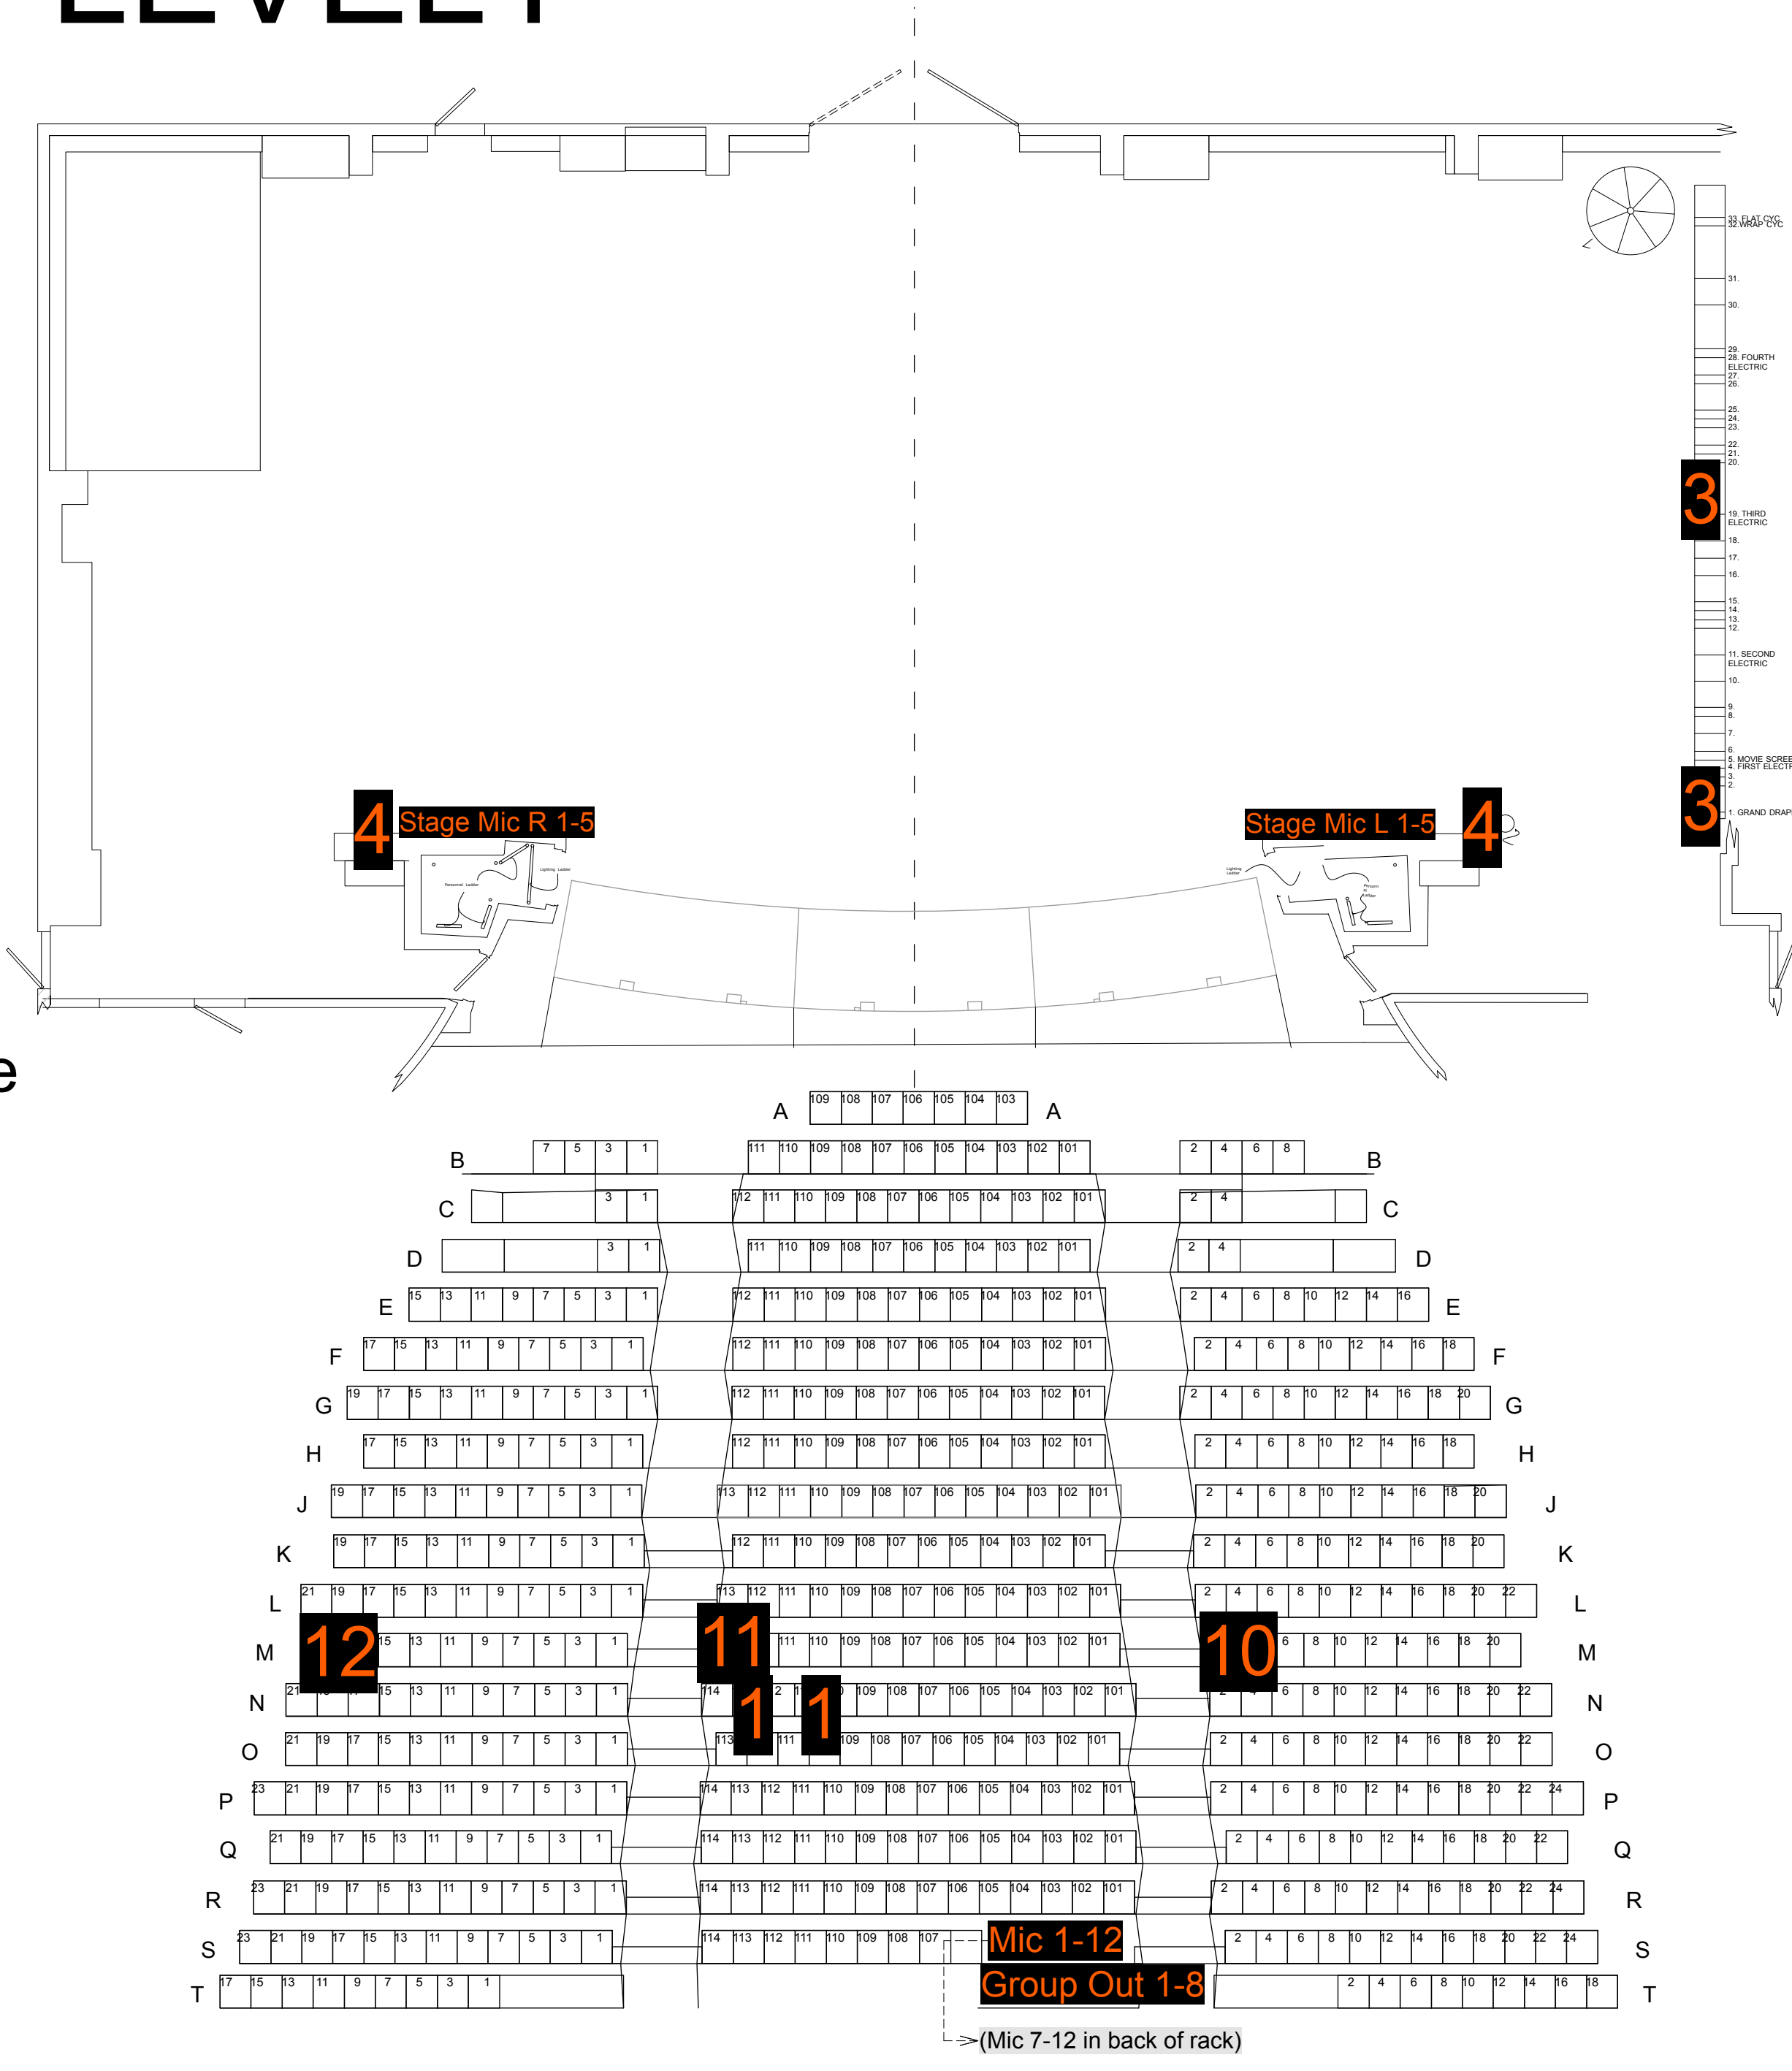

LEVEL 2

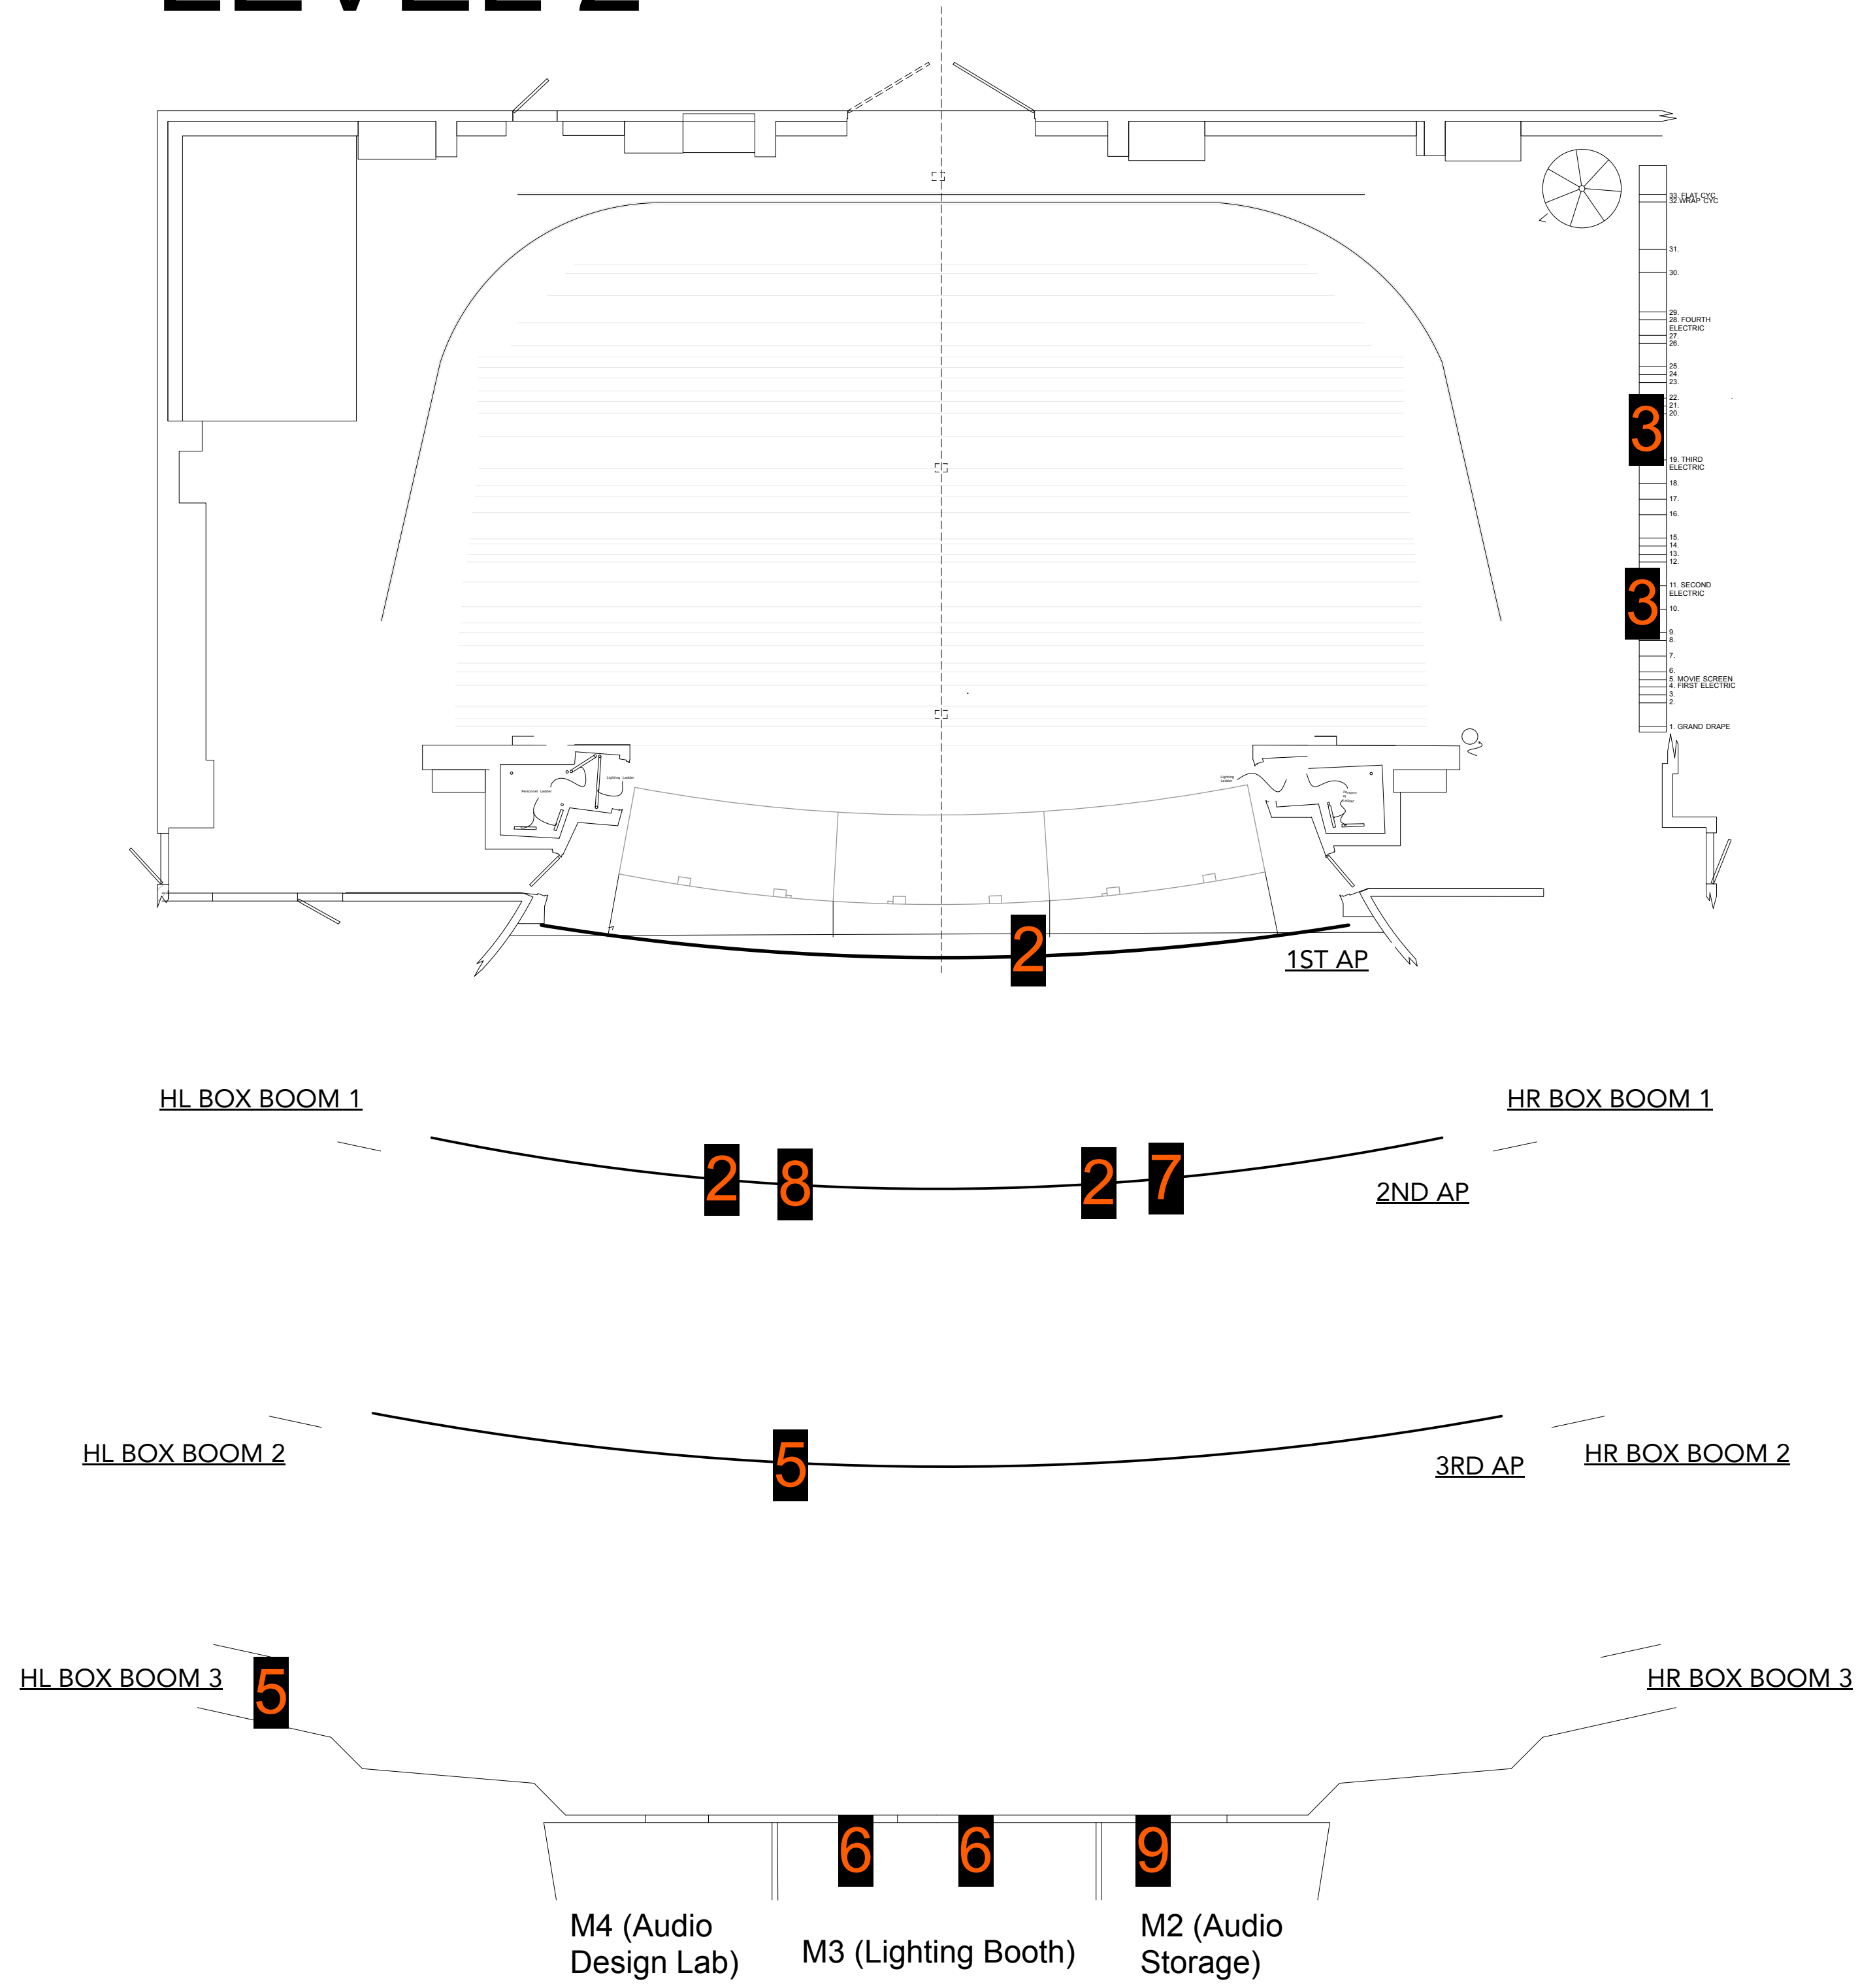

Original Draft by Joe Shea, David Hernandez, and CB Borger 08/20/16

Bing Theatre - Com Plot	
Show	Date
Director	
Designer	
Scale 1/8" = 1'-0"	Drafted by

Com Patch Bay is located in the Audio Storage Room