


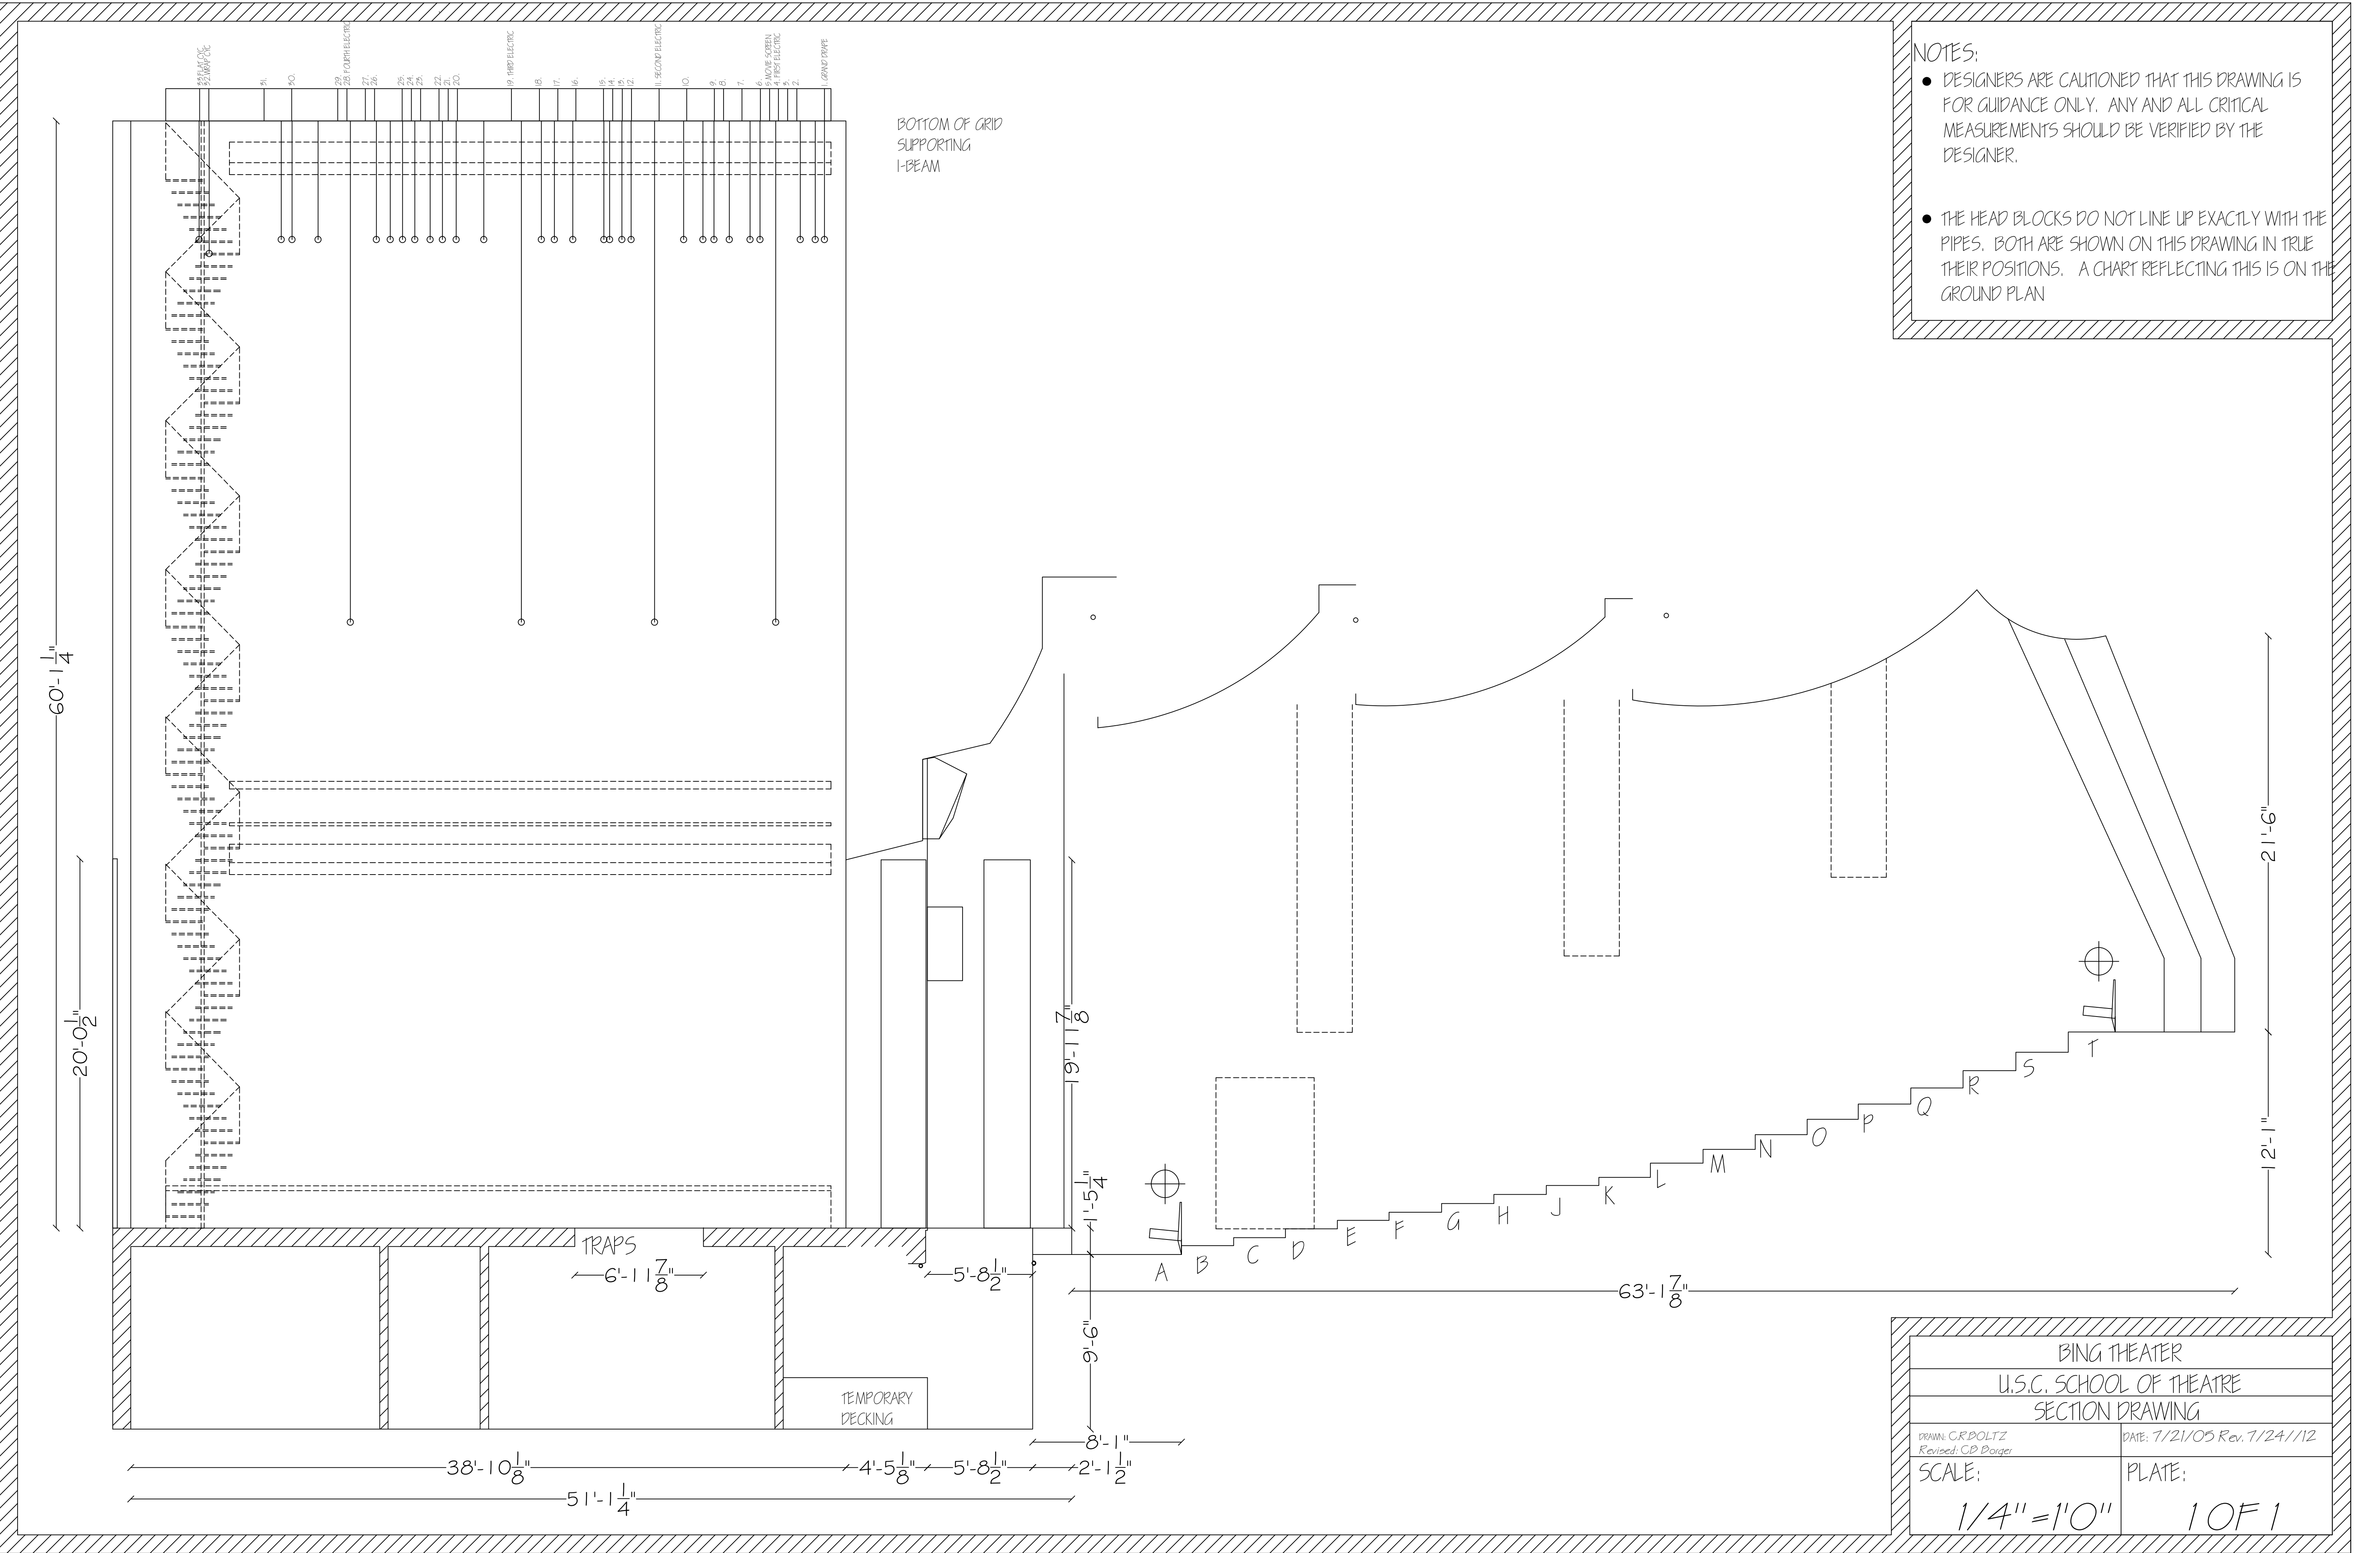

- NOTES:
- DESIGNERS ARE CAUTIONED THAT THIS DRAWING IS FOR GUIDANCE ONLY. ANY AND ALL CRITICAL MEASUREMENTS SHOULD BE VERIFIED BY THE DESIGNER.
 - THE HEAD BLOCKS DO NOT LINE UP EXACTLY WITH THE PIPES. BOTH ARE SHOWN ON THIS DRAWING IN TRUE THEIR POSITIONS. A CHART REFLECTING THIS IS ON THE GROUND PLAN

BING THEATER	
U.S.C. SCHOOL OF THEATRE	
SECTION DRAWING	
Drawn: C.R. DOLTZ Revised: C.P. Porter	DATE: 7/21/05 Rev. 7/24/12
SCALE: 1/4" = 1'0"	PLATE: 1 OF 1